


Tandoori Villa, 8 Villa Road, Stanway, Colchester, CO3 0RH

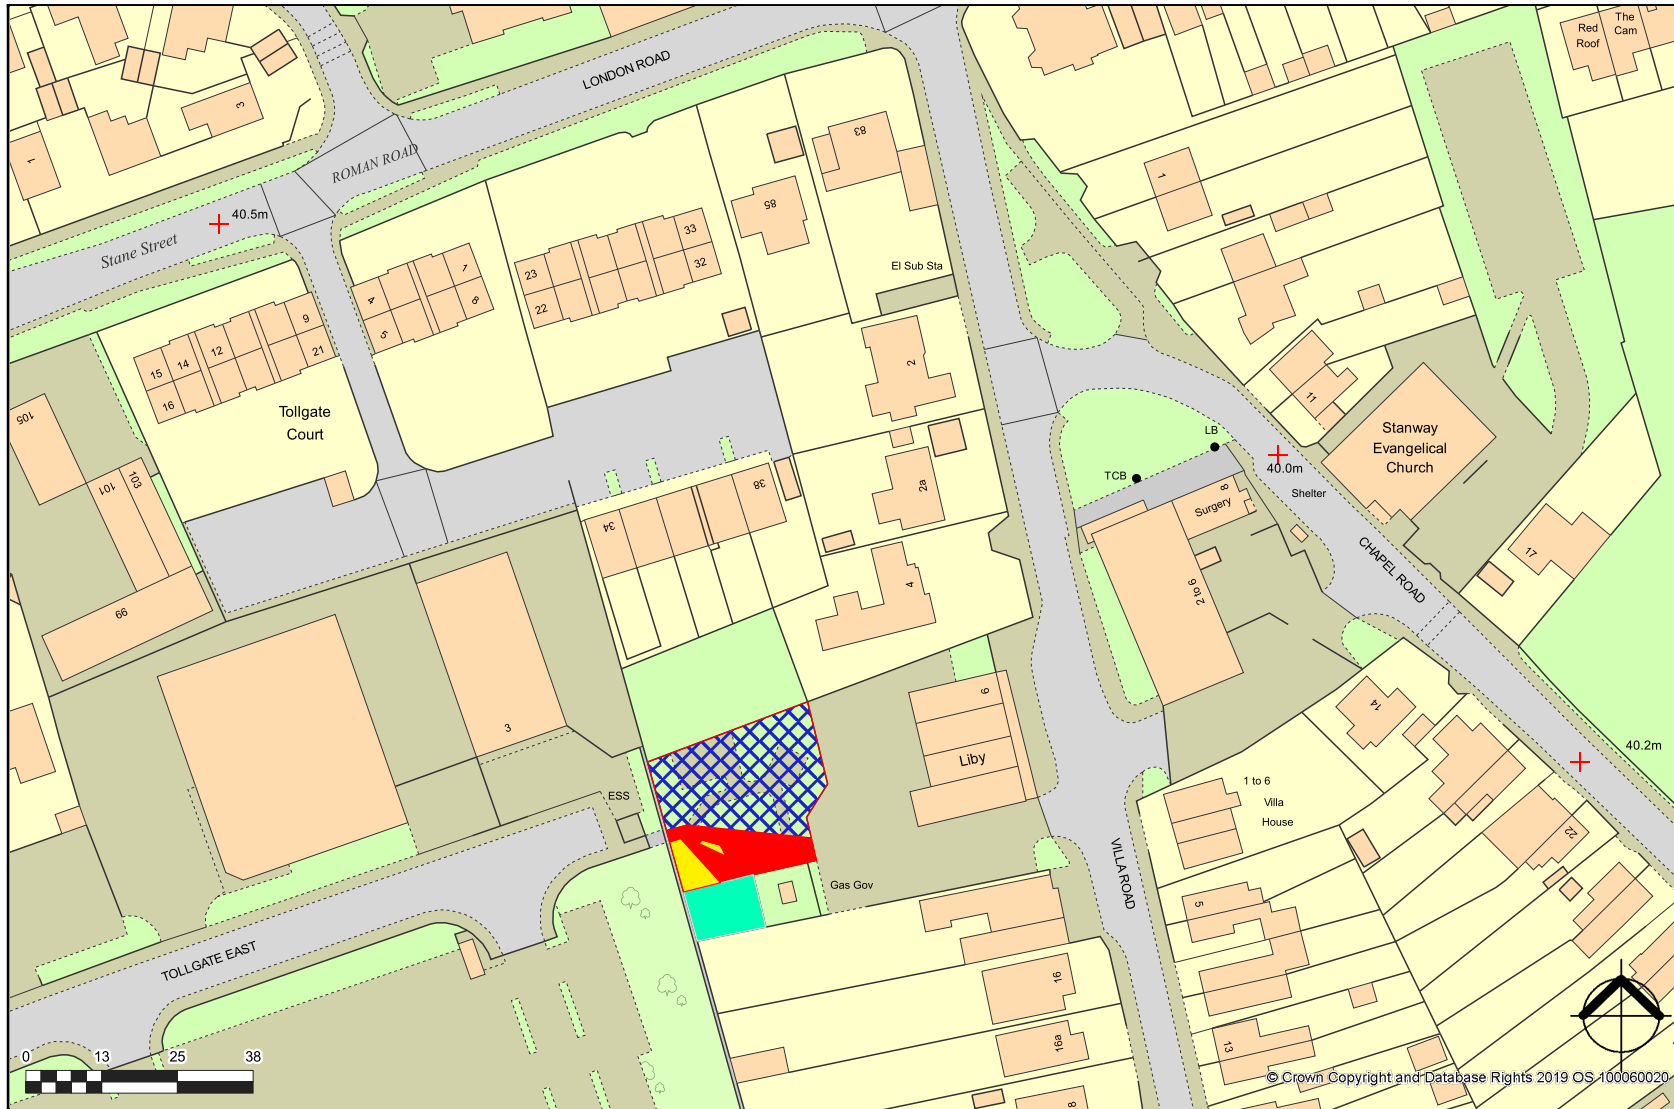

created on **edozo**

Plotted Scale - 1:1,250